


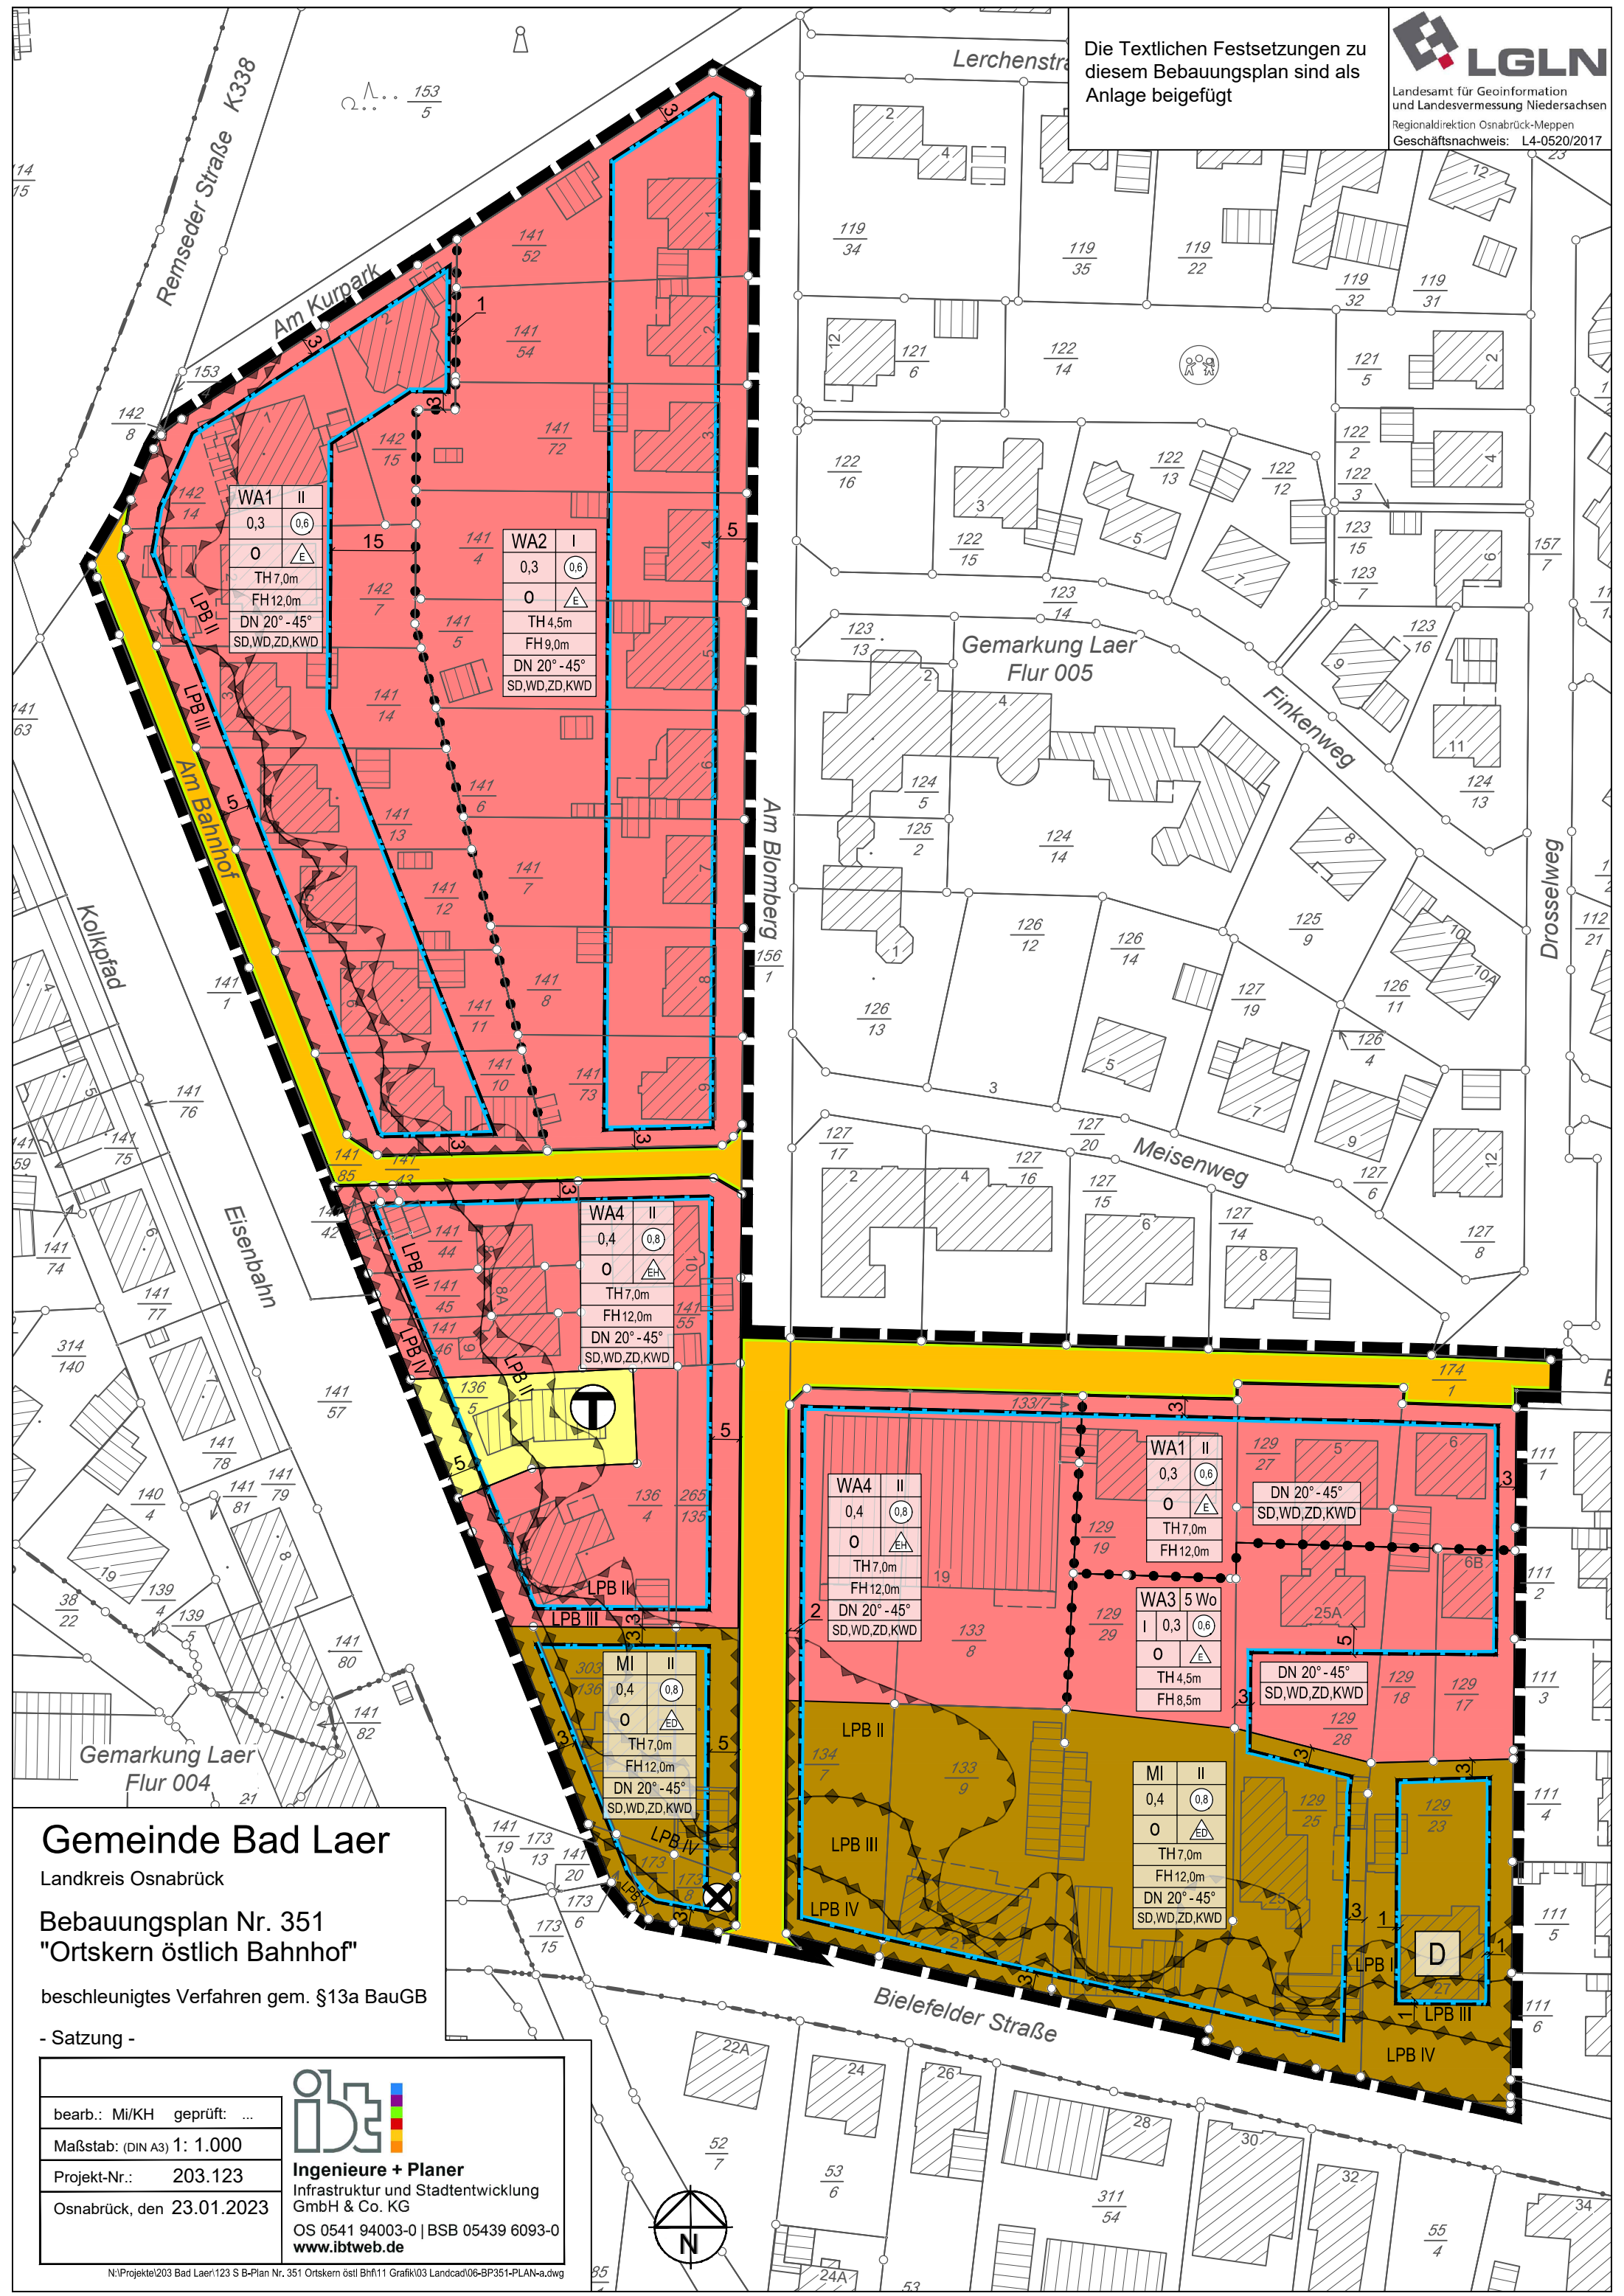

WA1	II
0,3	0,6
0	E
TH 7,0m	
FH 12,0m	
DN 20° - 45°	
SD,WD,ZD,KWD	

WA2	I
0,3	0,6
0	E
TH 4,5m	
FH 9,0m	
DN 20° - 45°	
SD,WD,ZD,KWD	

WA4	II
0,4	0,8
0	EH
TH 7,0m	
FH 12,0m	
DN 20° - 45°	
SD,WD,ZD,KWD	

MI	II
0,4	0,8
0	ED
TH 7,0m	
FH 12,0m	
DN 20° - 45°	
SD,WD,ZD,KWD	

WA4	II
0,4	0,8
0	EH
TH 7,0m	
FH 12,0m	
DN 20° - 45°	
SD,WD,ZD,KWD	

WA1	II
0,3	0,6
0	E
TH 7,0m	
FH 12,0m	
DN 20° - 45°	
SD,WD,ZD,KWD	

WA3	5 Wo
I	0,3
0	E
TH 4,5m	
FH 8,5m	

MI	II
0,4	0,8
0	ED
TH 7,0m	
FH 12,0m	
DN 20° - 45°	
SD,WD,ZD,KWD	

Gemeinde Bad Laer
Landkreis Osnabrück
Bebauungsplan Nr. 351
"Ortskern östlich Bahnhof"
beschleunigtes Verfahren gem. §13a BauGB
- Satzung -

bearb.: Mi/KH geprüft: ...

Maßstab: (DIN A3) 1: 1.000

Projekt-Nr.: 203.123

Osnabrück, den 23.01.2023

Ingenieure + Planer
Infrastruktur und Stadtentwicklung
GmbH & Co. KG
OS 0541 94003-0 | BSB 05439 6093-0
www.lbtweb.de